

NOTABLE FEATURES & UPGRADES

- 30 YEAR ARCHITECTURAL SHINGLES
- PREMIUM VINYL SIDING
- STEEL FRONT DOOR
- PREFINISHED HARDWOOD FLOORING
- TILE FLOORING
- SIDE BY SIDE REFRIGERATOR
- SMOOTH TOP RANGE
- COMBO MICROWAVE VENT HOOD
- ENERGY STAR® APPLIANCES
- DELUXE MASTER BATH
- BRUSHED NICKEL LIGHT FIXTURES, DOOR & WINDOW HARDWARE, CEILING FANS
- STAINED OAK CABINETS
- PROGRAMMABLE THERMOSTAT
- HIGH EFFICIENCY WATER HEATER

THE LINCOLN



52' X 50' - 3 BEDROOM - 2 BATH (APPROX. 1803 HEATED SQ. FT.)



PLANS PROVIDED BY:
FOLLOWING SEAS LLC.
 1494 SHERWOOD DRIVE
 GREENCASTLE, PA 15225
 (717) 491-3996

NOTES/CONDITIONS

STAMP/SIGNATURE


MODEL: LINCOLN	FIN 50' FT. - 50S
SIZES: 52' X 50'	MARTINSBURG, WV
DATE: 05/20/2015	25X40S

COPYRIGHT NOTICE
 THIS DRAWING IS THE PROPERTY OF FOUR POINTS CONSTRUCTION, INC. NO REUSE, REPRODUCTION, OR ALTERATION IS PERMITTED WITHOUT THE WRITTEN CONSENT OF FOUR POINTS CONSTRUCTION, INC. ANY REUSE, REPRODUCTION, OR ALTERATION WITHOUT THE WRITTEN CONSENT OF FOUR POINTS CONSTRUCTION, INC. IS STRICTLY PROHIBITED.

Four Points
 CONSTRUCTION, INC.
 105 S. MOON
 MARTINSBURG, WV 25405
 (717) 304-2648/888
 WWW.FOURPOINTSINC.COM

#	DATE	DESCRIPTION
1		
2		
3		
4		

DRAWN BY: _____
 PROJECT # _____
 SHEET _____

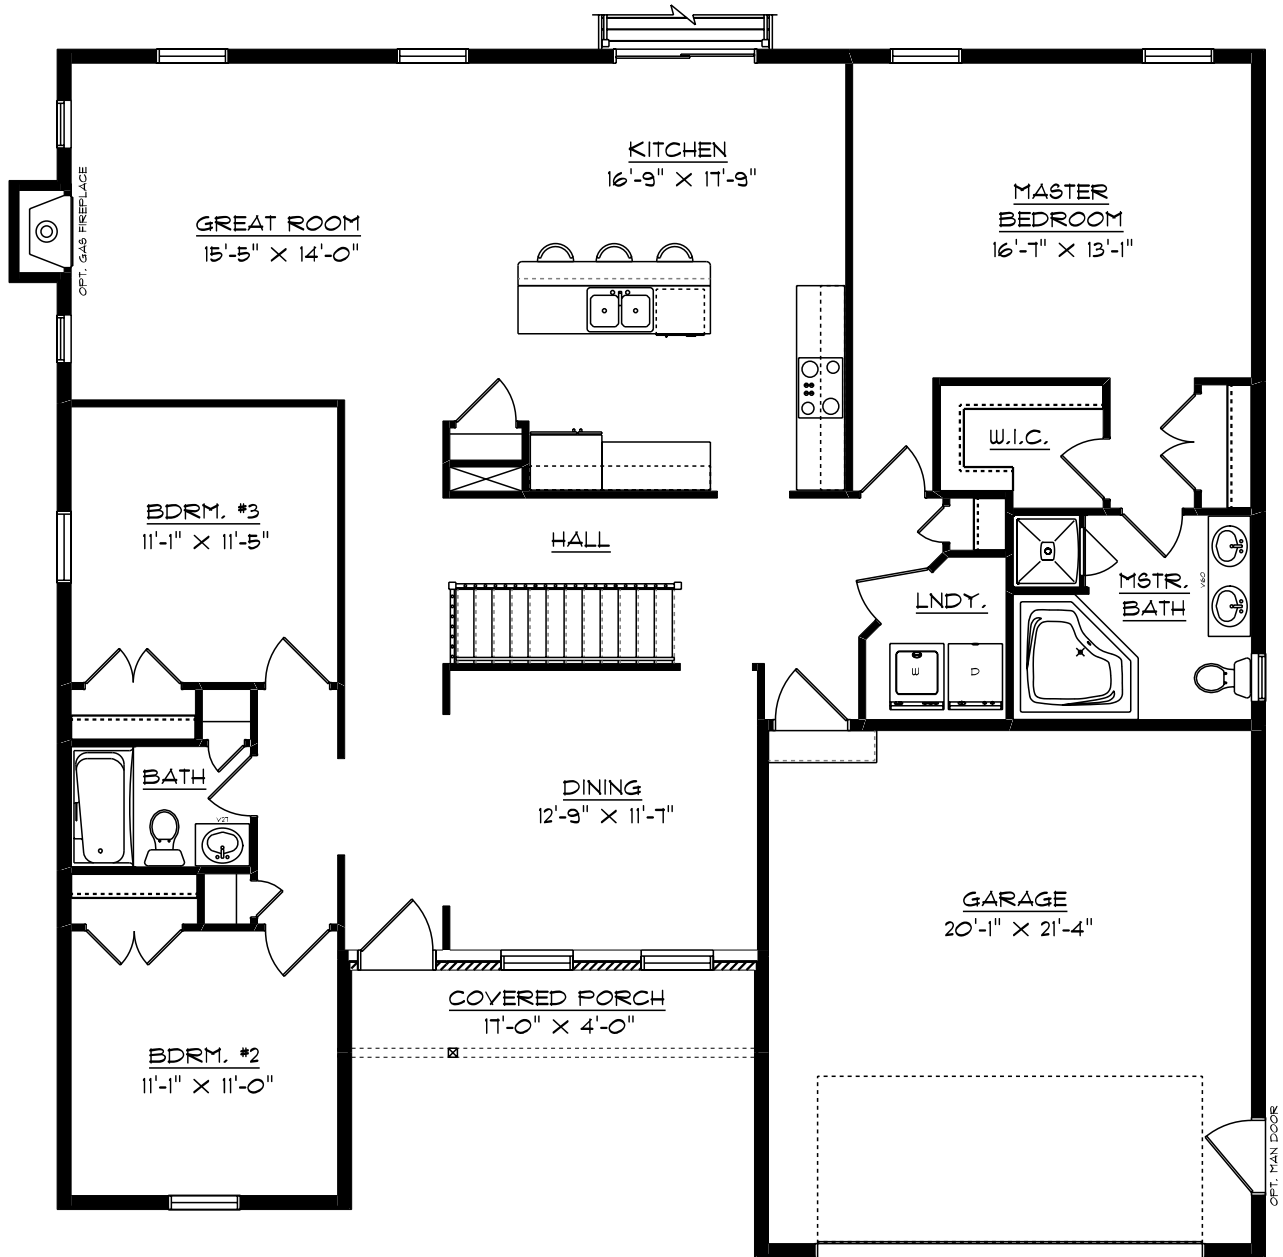

1ST FLOOR PLAN



PLANS PROVIDED BY:
FOLLOWING SEAS LLC.
 14948 SHERWOOD DRIVE
 GREENCASTLE, PA 17225
 (717) 717-4813-3996

NOTES/CONDITIONS

STAMP/SIGNATURE

MODEL:	LINCOLN
DATE:	12/20/15
SCALE:	1/8" = 1'-0"
PROJECT:	15150 FT. ISS
LOCATION:	MARTINSBURG, WV
DATE:	12/24/15

COPYRIGHT NOTICE
 THIS DRAWING IS THE PROPERTY OF FOUR POINTS CONSTRUCTION, INC. NO REPRODUCTION OR TRANSMISSION OF THIS DRAWING IS PERMITTED WITHOUT THE WRITTEN CONSENT OF FOUR POINTS CONSTRUCTION, INC. ANY REPRODUCTION OR TRANSMISSION OF THIS DRAWING WITHOUT THE WRITTEN CONSENT OF FOUR POINTS CONSTRUCTION, INC. IS PROHIBITED AND WILL BE PROSECUTED TO THE FULL EXTENT OF THE LAW.

Four Points Construction, Inc.
 105 S. MOORE
 MARTINSBURG, WV 25405
 (717) 304-2648-8888
 WWW.FOURPOINTSINC.COM

#	DATE	DESCRIPTION
1		
2		
3		
4		

DATE: _____
 DRAWN BY: _____
 PROJECT: _____
 SHEET: